


September 2000

10

ER2000-0446

All depths feet below ground surface

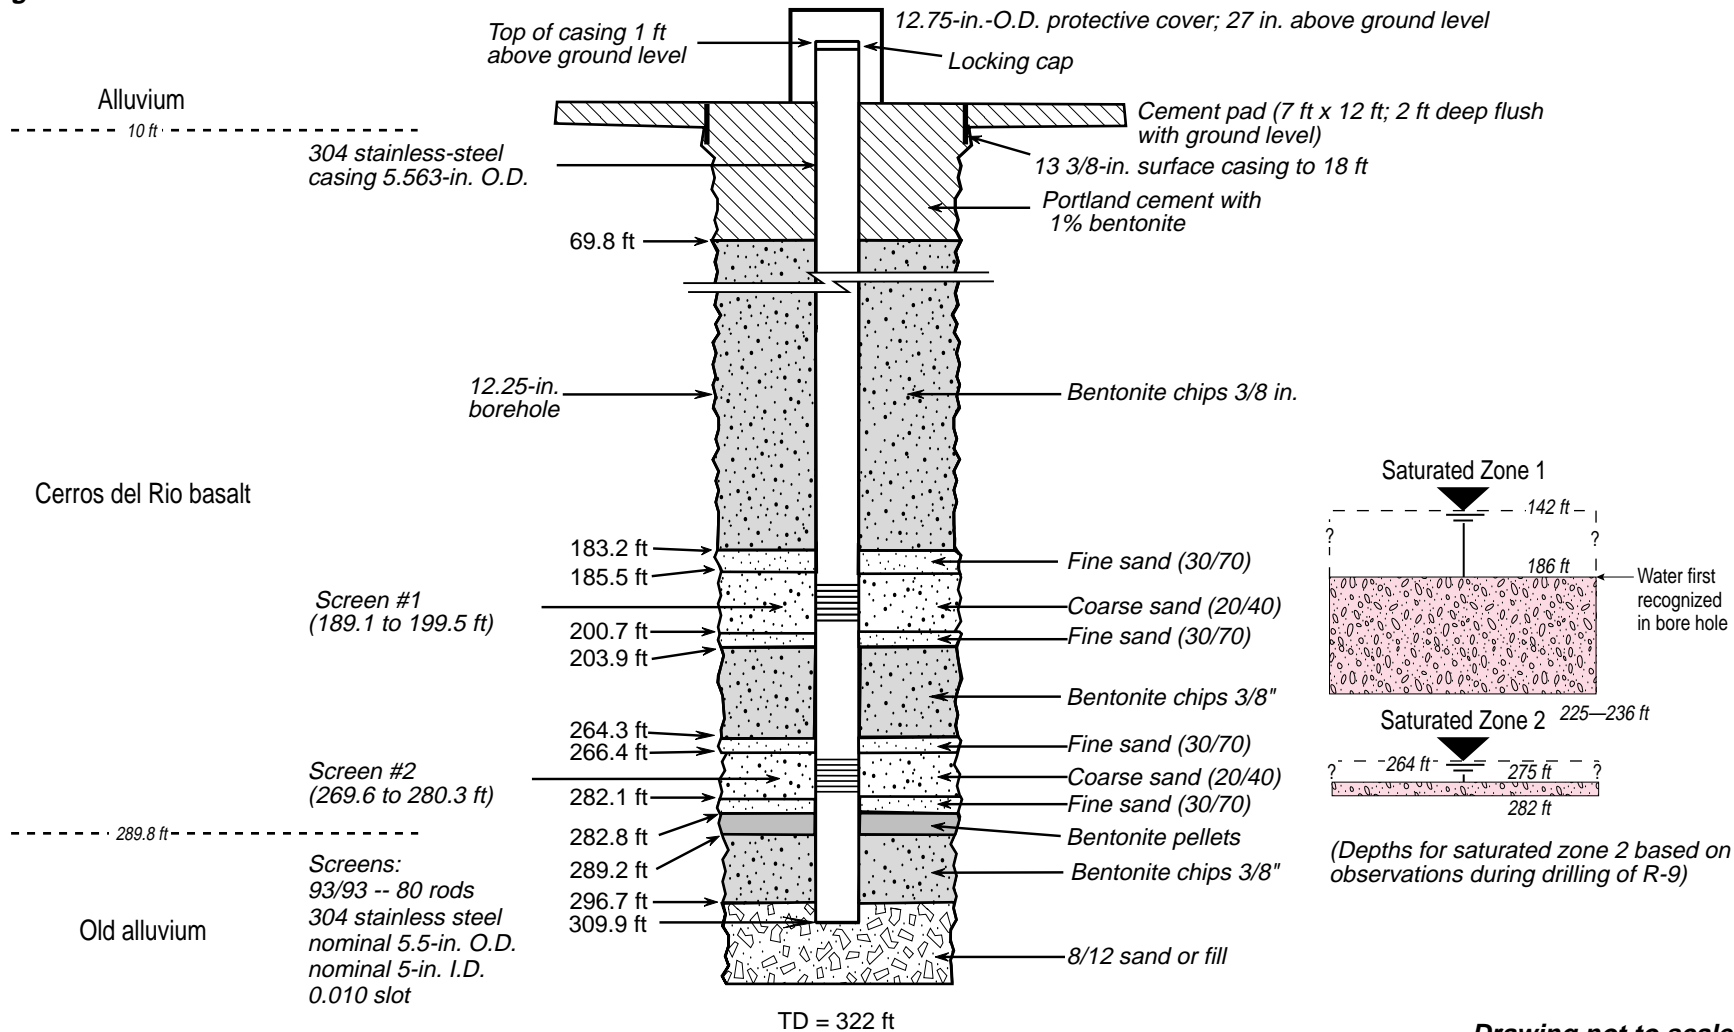

Drawing not to scale

F7.2-1 / R-9i WELL COMPLETION RPT / 082900 / PTM

Figure 7.2-1. As-built well completion diagram of well R-9i